

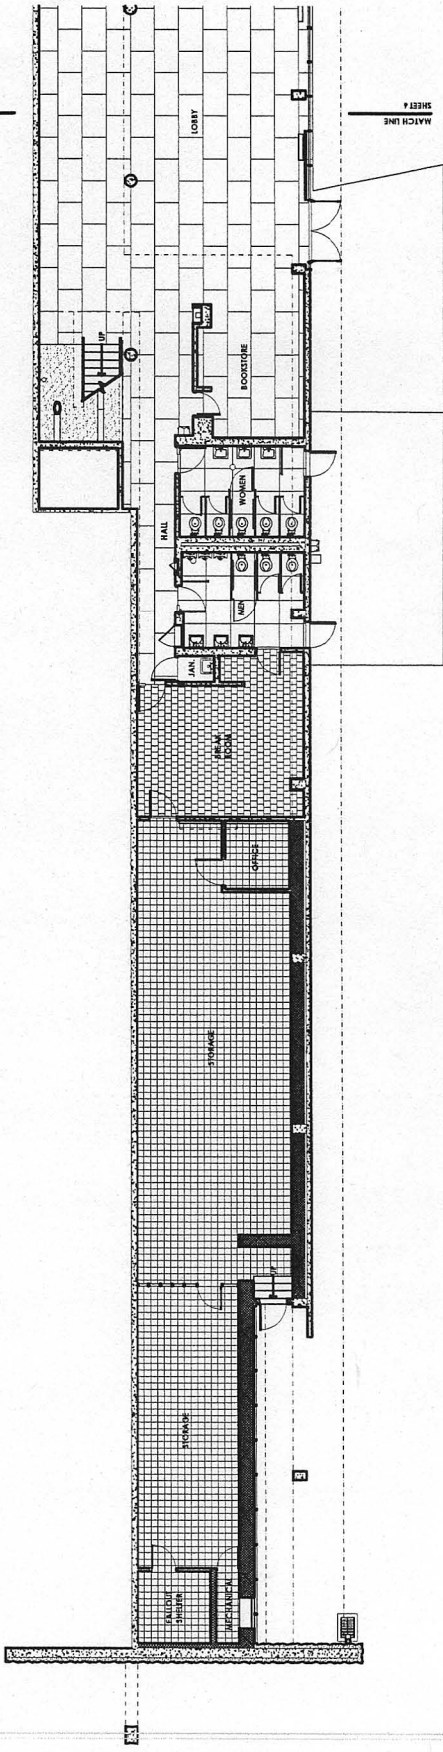
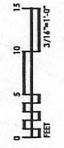


FIRST FLOOR PLAN
 3/16"=1'-0"
 1:24

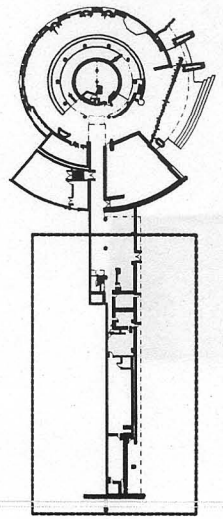

SECOND FLOOR PLAN
 3/16"=1'-0"
 1:24

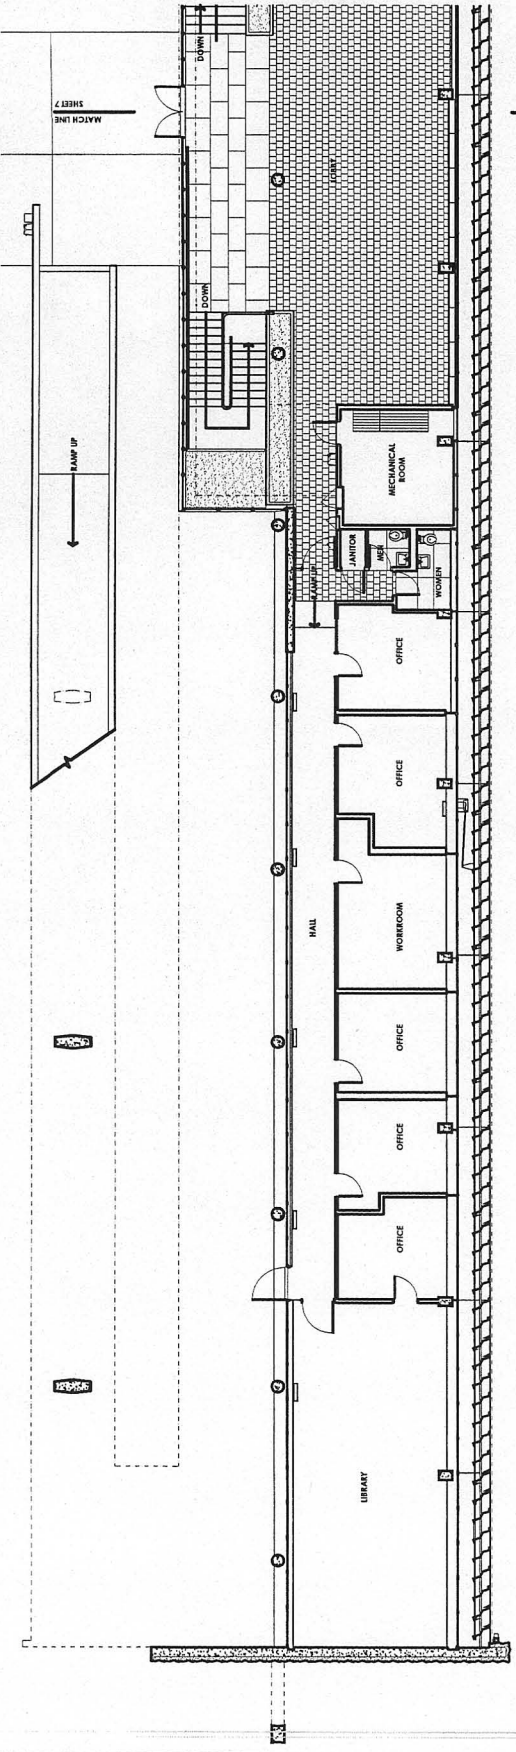

FIRST FLOOR PLAN
 3/16"=1'-0"
 1:24