

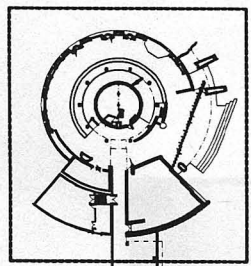


CYCLOPAMA BUILDING

GETTSBURGH NATIONAL MILITARY PARK 125 FANSTOWN ROAD GETTSBURGH MCHNTY ADAMS COUNTY PENNSYLVANIA

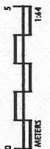

FIRST FLOOR KEY PLAN

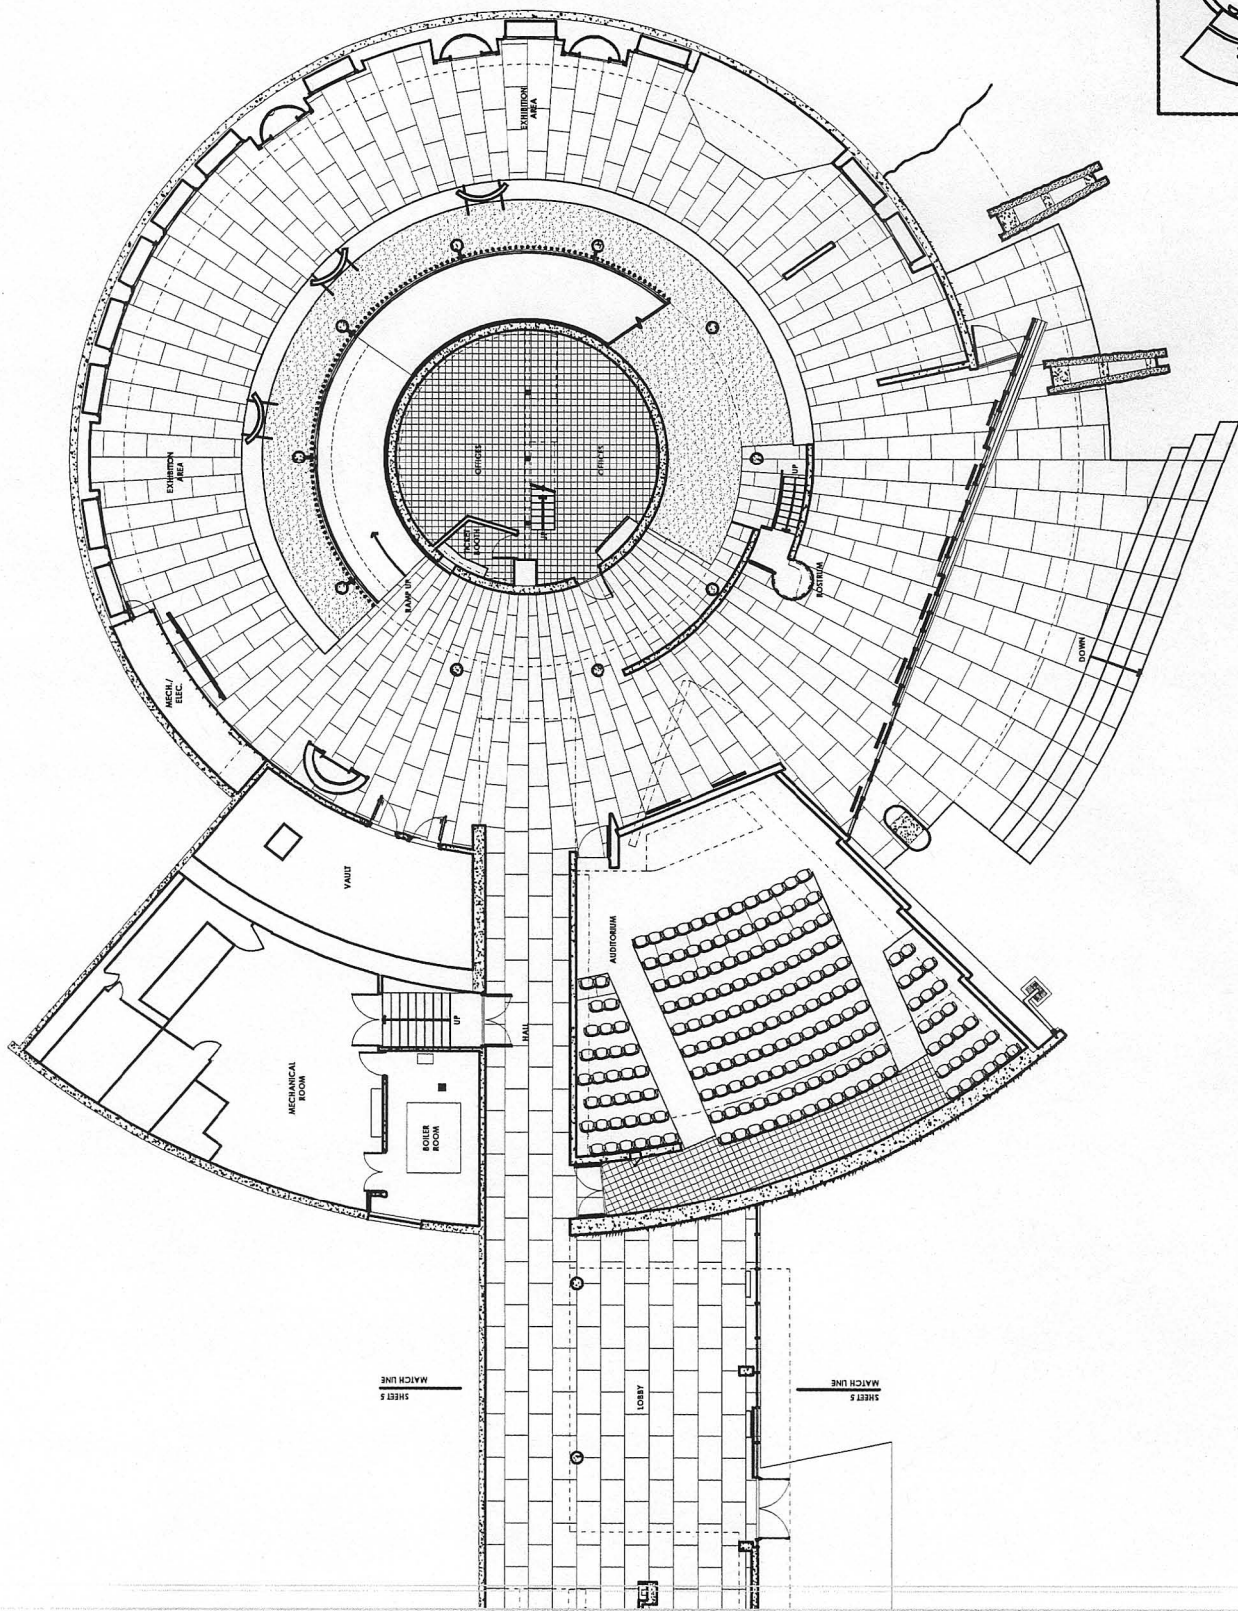

FIRST FLOOR PLAN  
3/16"=1'-0"  
1:84

